




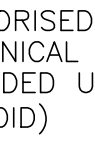

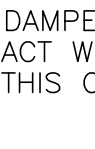
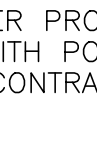
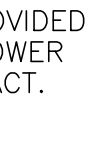
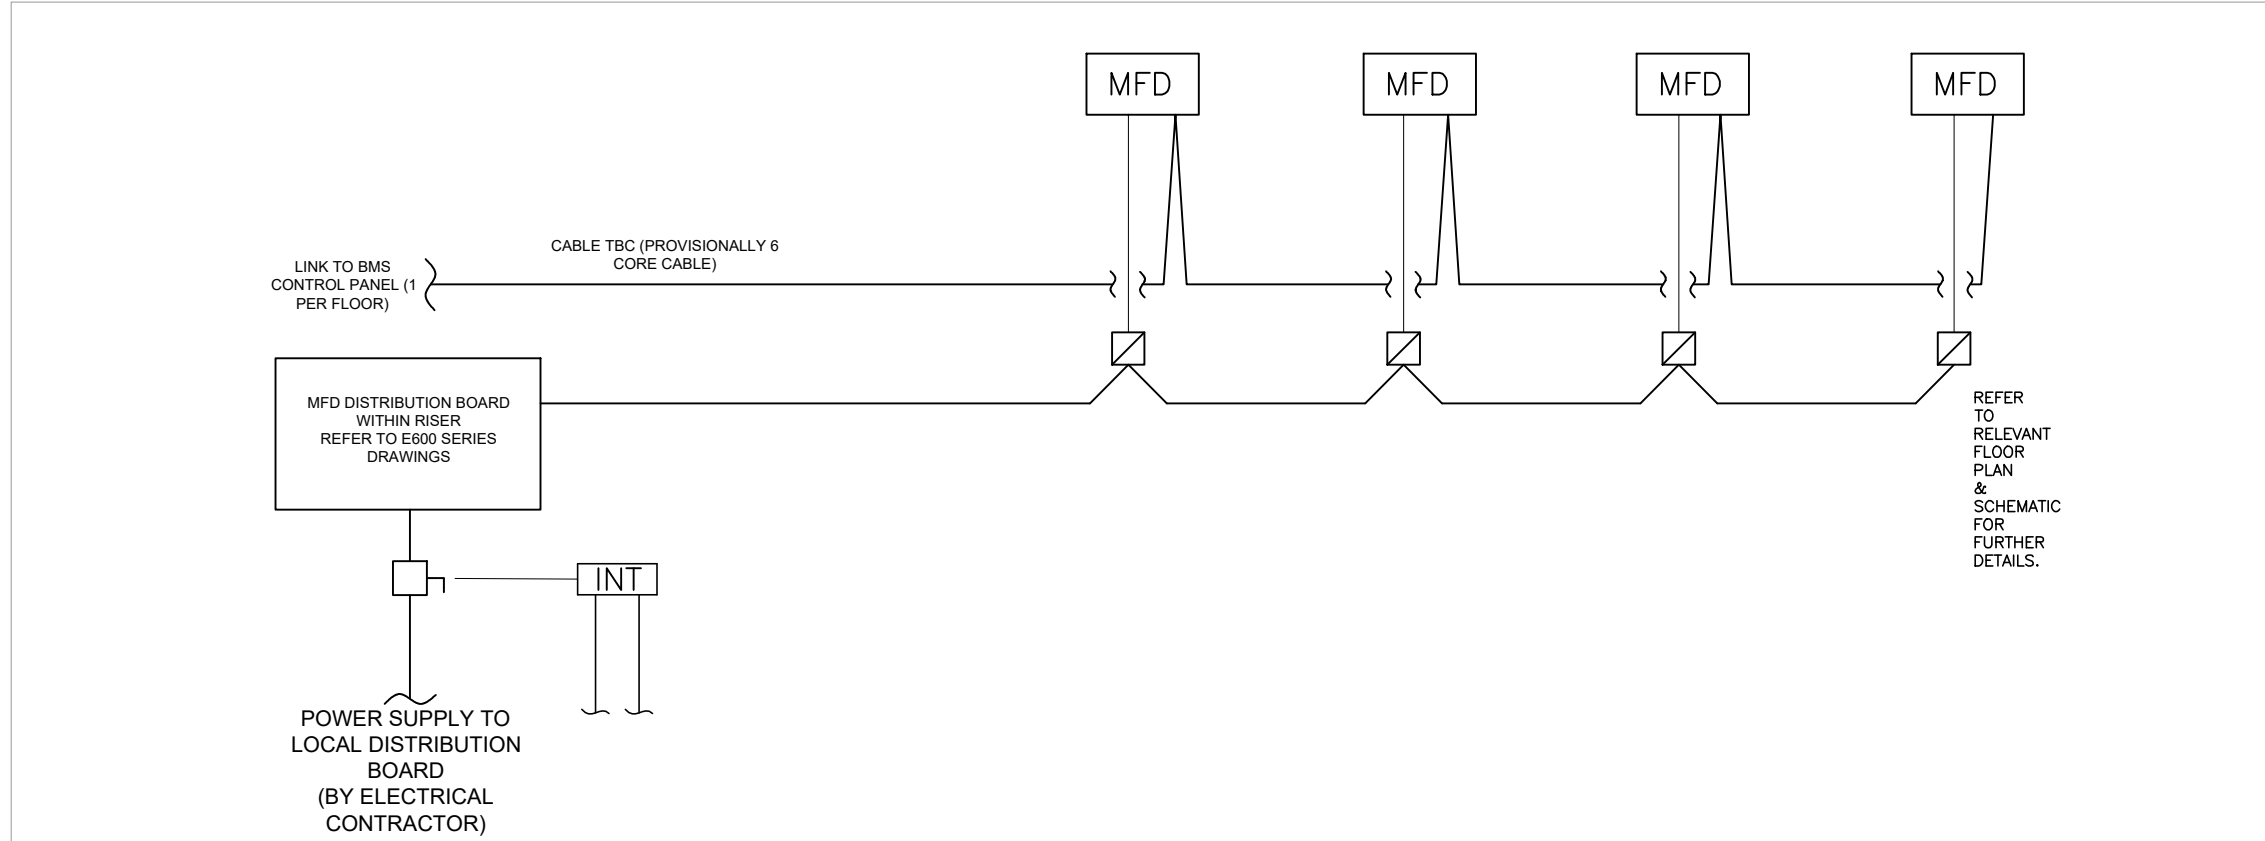
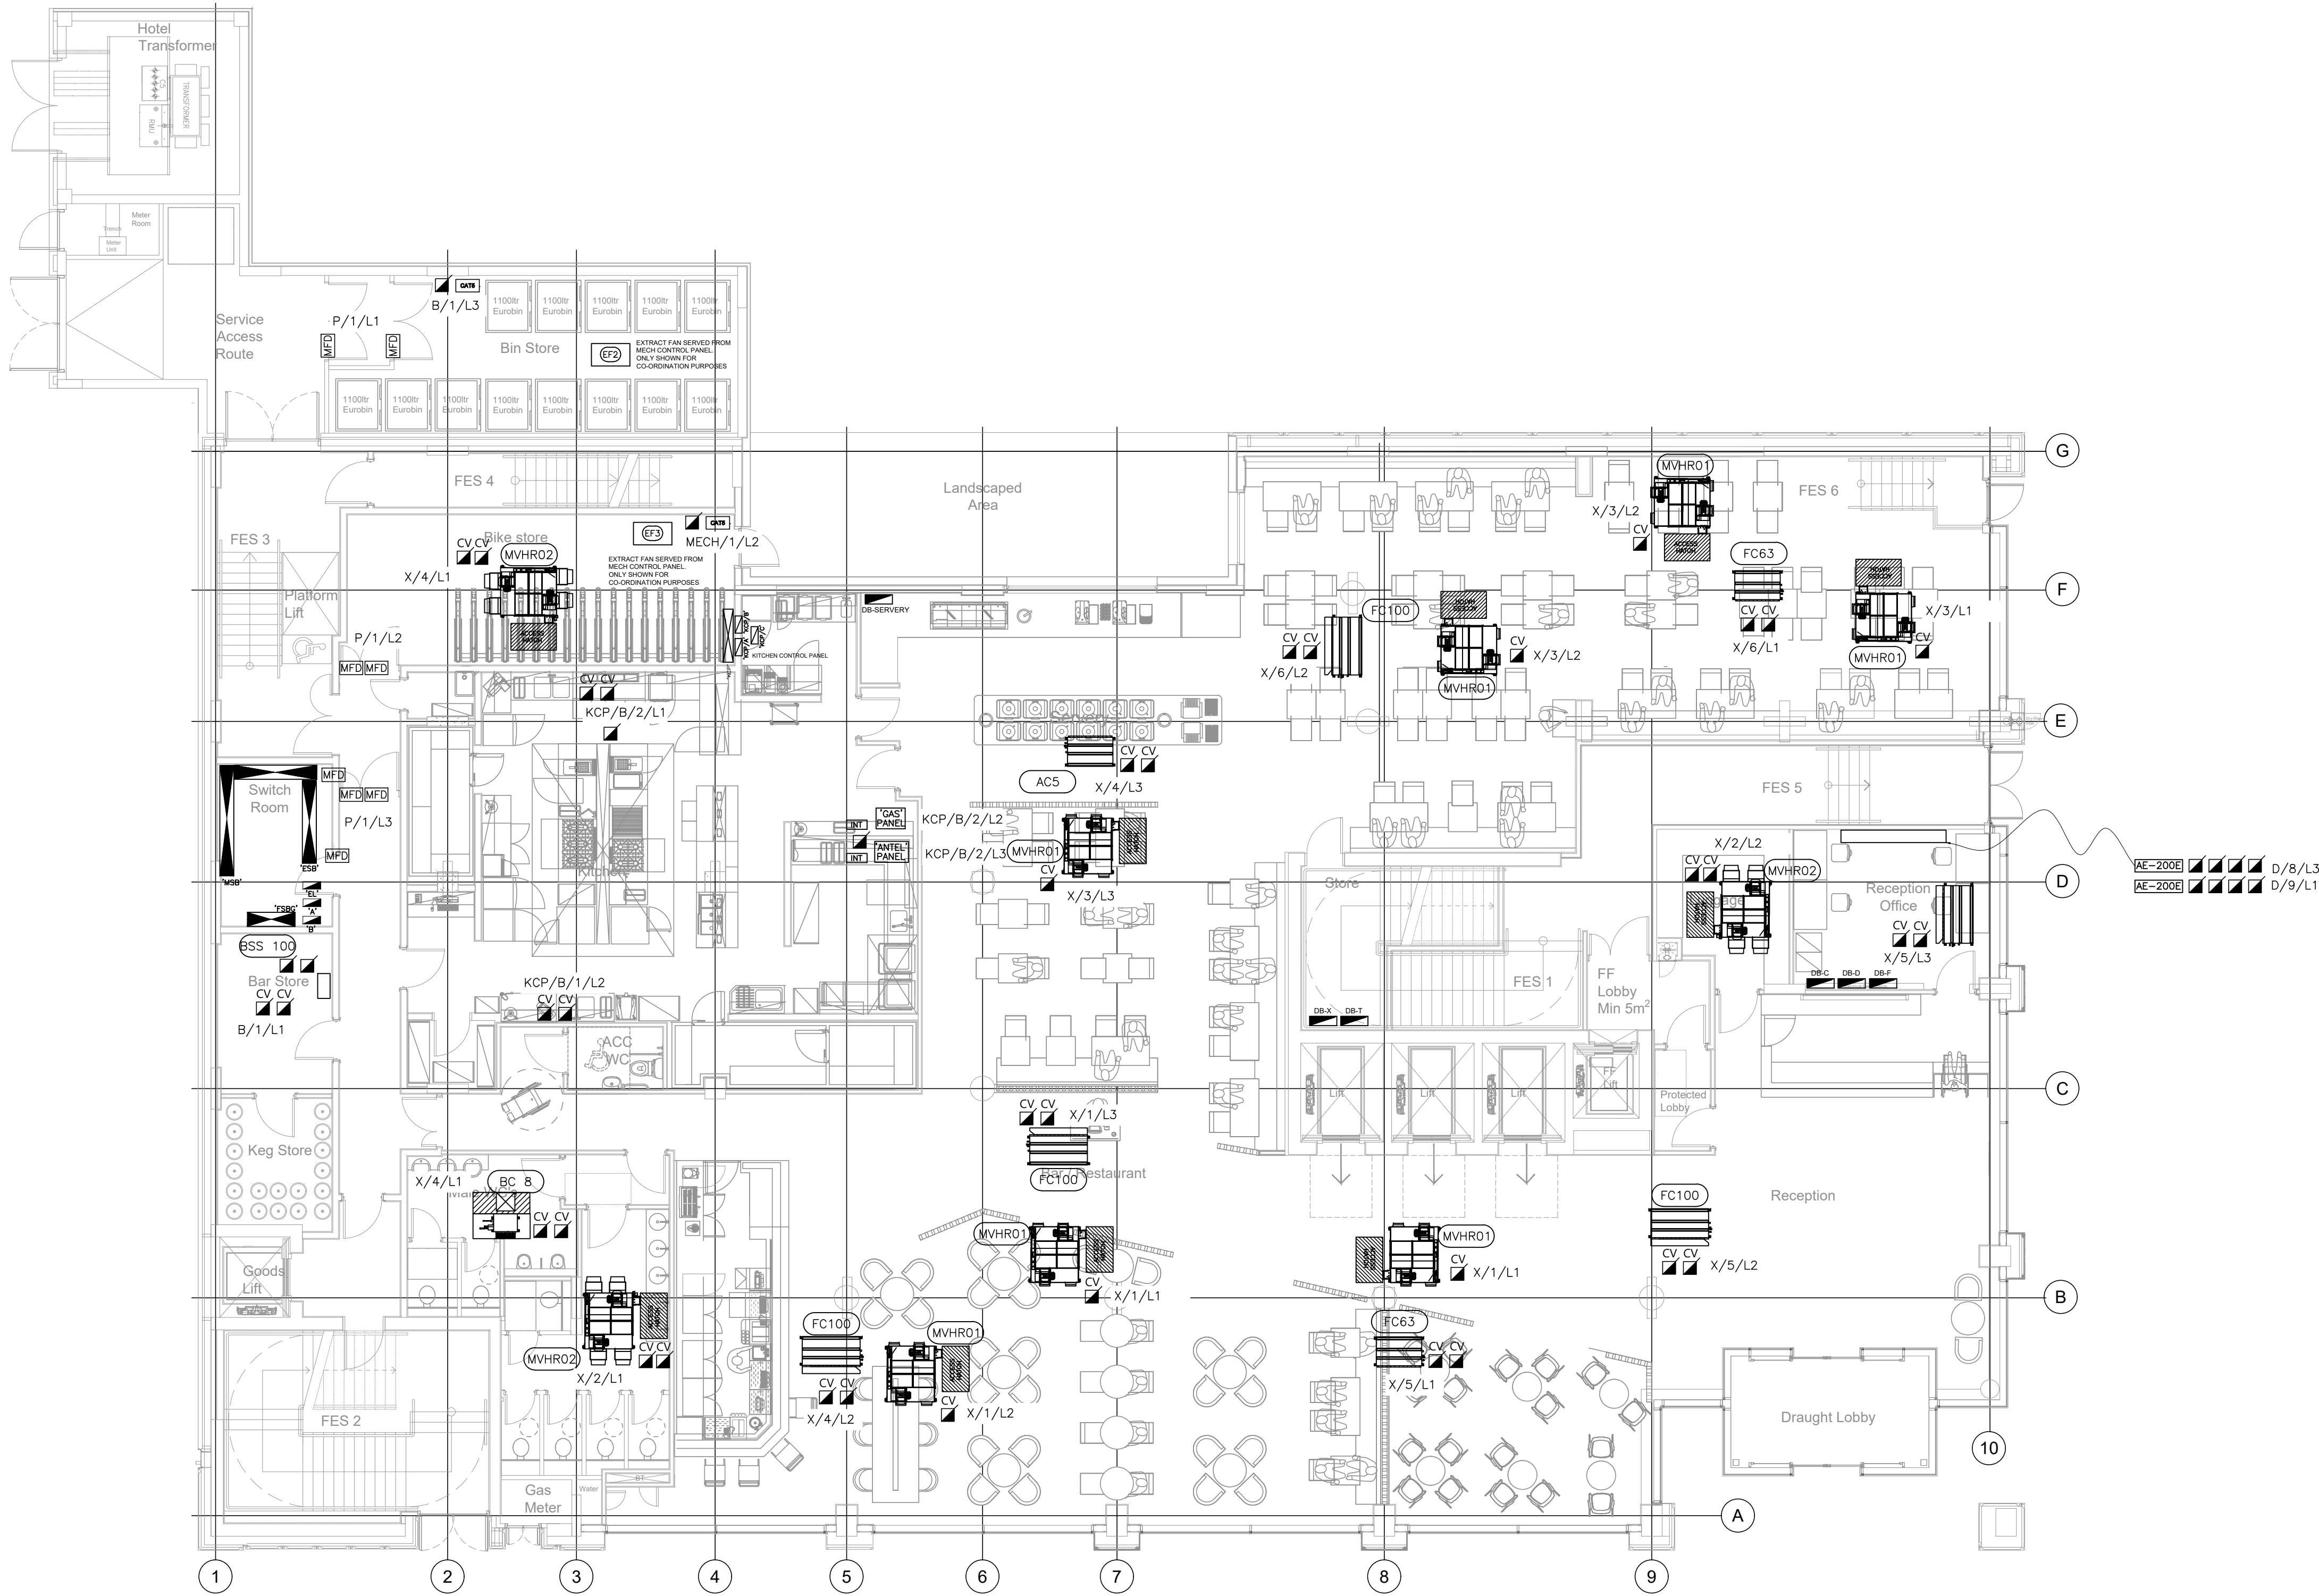


NOTES

1. THE FOLLOWING SYMBOLS SHALL DENOTE:-

          DENOTES MOTORISED FIRE DAMPER PROVIDED UNDER MECHANICAL CONTRACT WITH POWER SUPPLY PROVIDED UNDER THIS CONTRACT. (IN CEILING VOID)


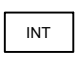

ADDITIONAL MOTORISED FIRE DAMPERS NOT INDICATED ON DRAWING TO BE INSTALLED WHERE DUCTWORK PASSES BETWEEN FLOORS.



SCHEMATIC A-: MOTORISED FIRE DAMPER CONTROL SCHEMATIC

NOTES:

- NOTES DETAILED ON ALL DRAWINGS APPLY WHERE APPROPRIATE
- THE FOLLOWING SYMBOLS DENOTE

-  MOTORISED FIRE DAMPER PROVIDED & INSTALLED UNDER THE MECHANICAL CONTRACT, CABLED UNDER THE ELECTRICAL CONTRACT
-  FIRE ALARM INTERFACE
-  POWER SUPPLIES UNDER ELECTRICAL CONTRACT

T2	19.09.19	TENDER DESIGN UPDATE	LW	PON
T1	APR 19	TENDER ISSUE	BP	LW
REV	DATE	DESCRIPTION	DR	CK

Caldwell

ARCHITECT  
CONSARC

JOB  
RENFREW STREET, GLASGOW  
MALDRON HOTEL

DRAWING  
ELECTRICAL SERVICES INSTALLATION  
ELECTRICAL SERVICES AND SPECIALIST  
SYSTEMS ASSOCIATED WITH MOTORISED  
FIRE DAMPER INSTALLATION  
GROUND FLOOR PLAN

DRAWING No./REVISION

3840/E900

T2

SCALE/PRINTED AT	DATE	DRAWN	CHECKED
1:100@A1	APR 19	BP	LW

UNIT 6 FORESTGROVE BUSINESS PARK  
NEWTOWNBRED A BELFAST BT8 6AW  
TEL: 02890699720 FAX: 02890641625  
E-MAIL: admin@caldwellconsulting.net