




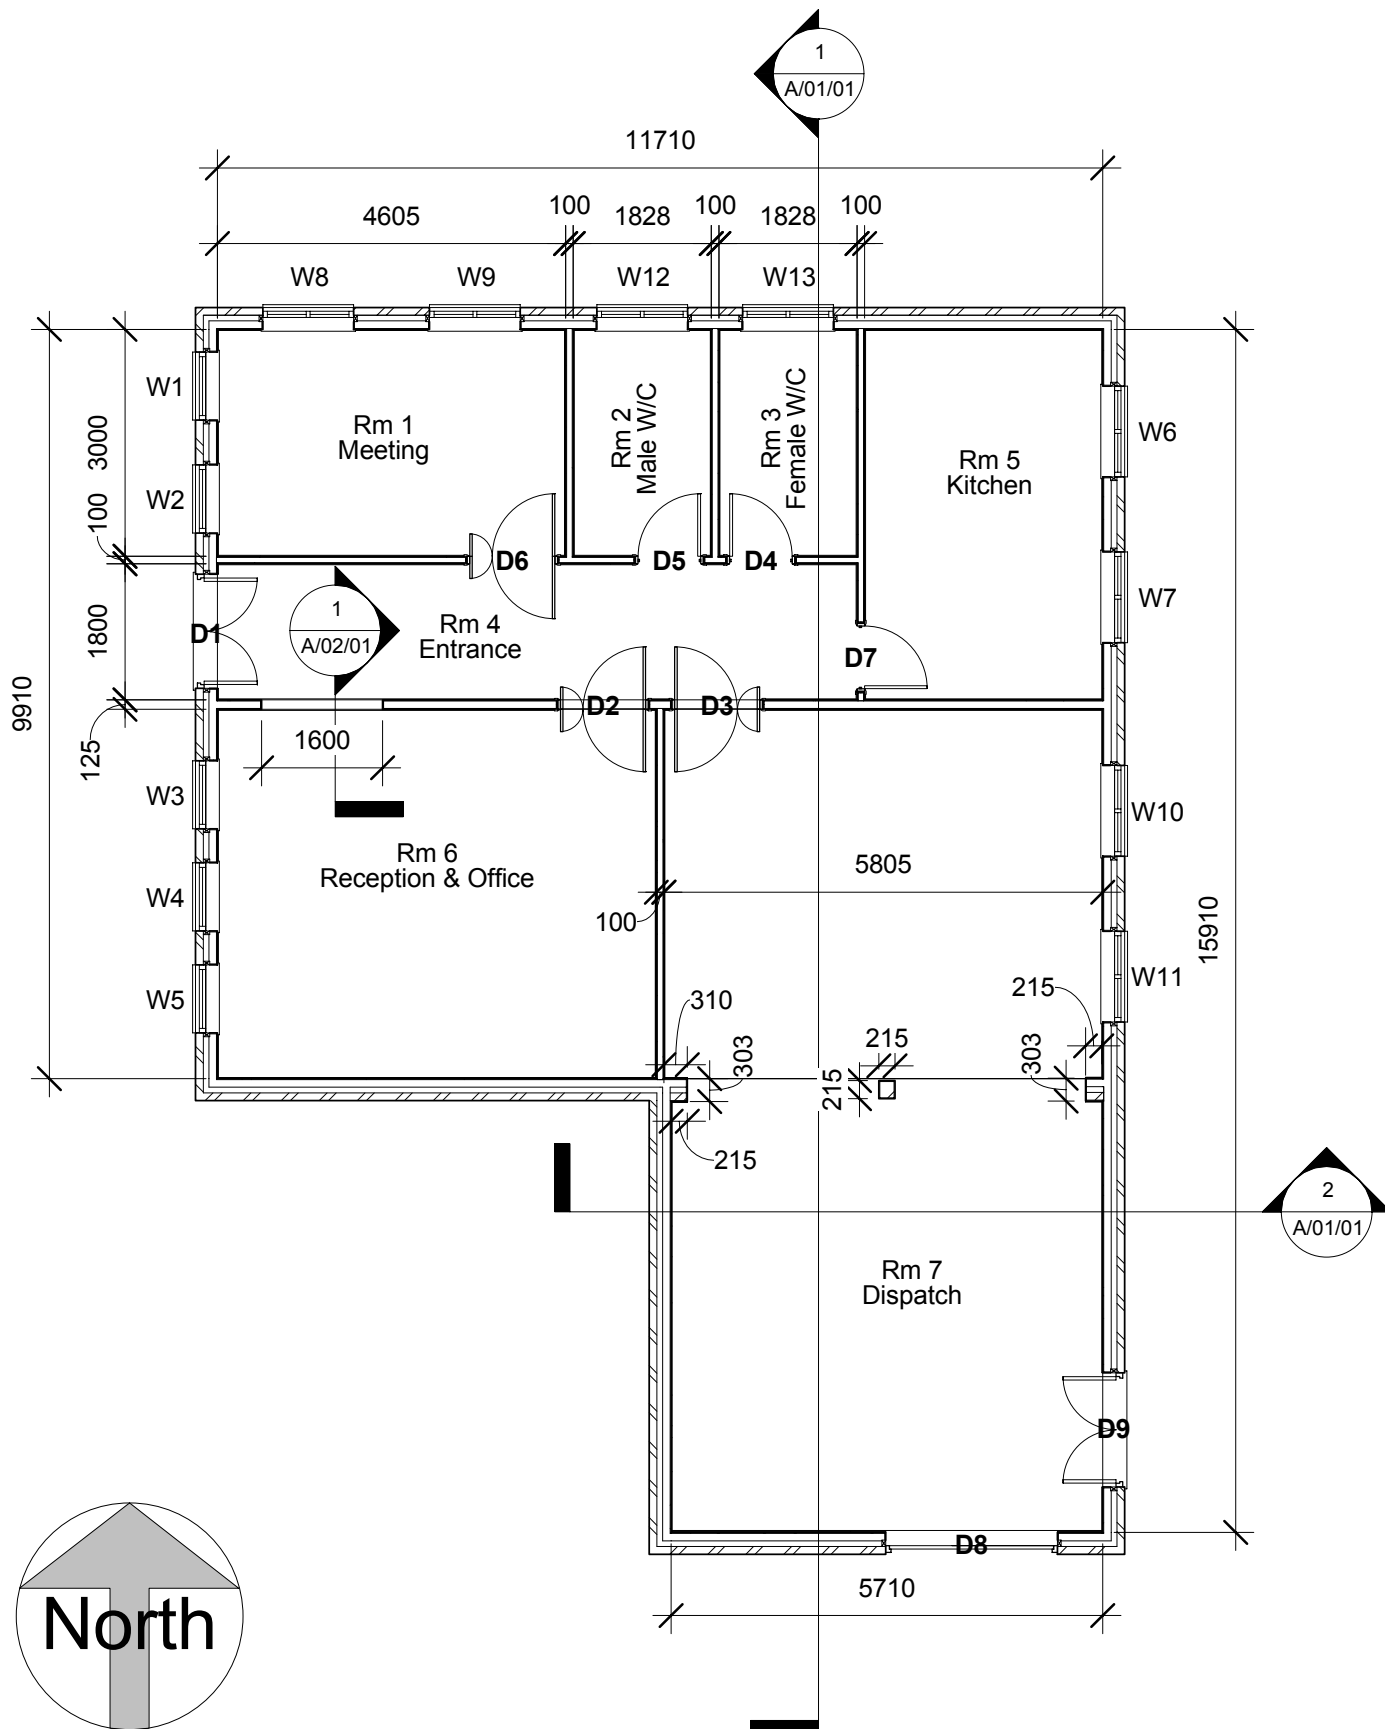

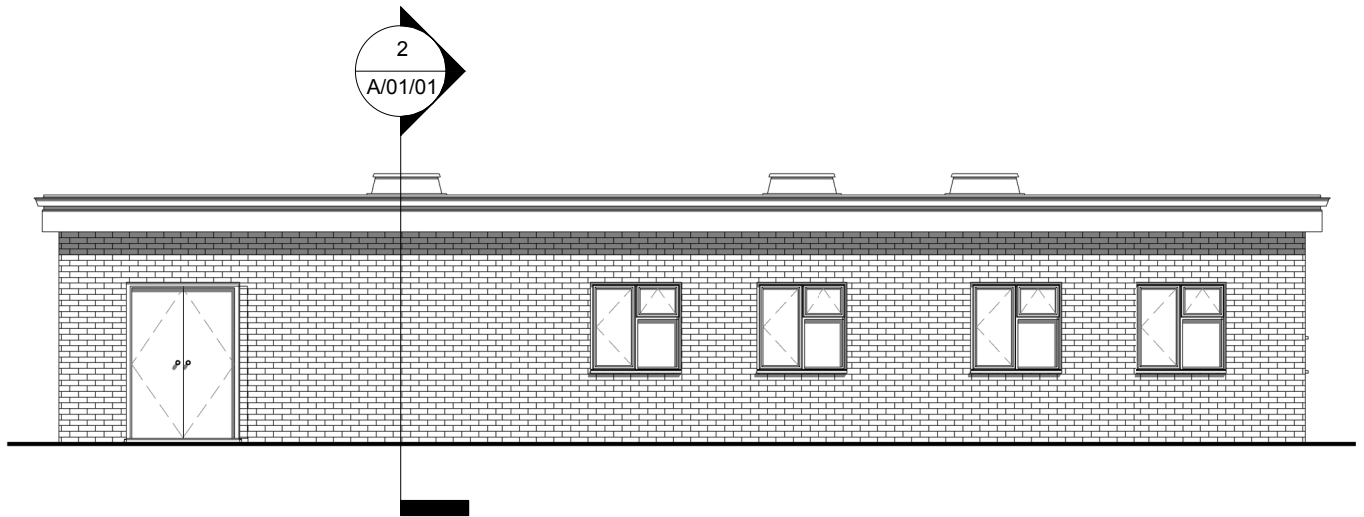


East Elevation

1 : 100

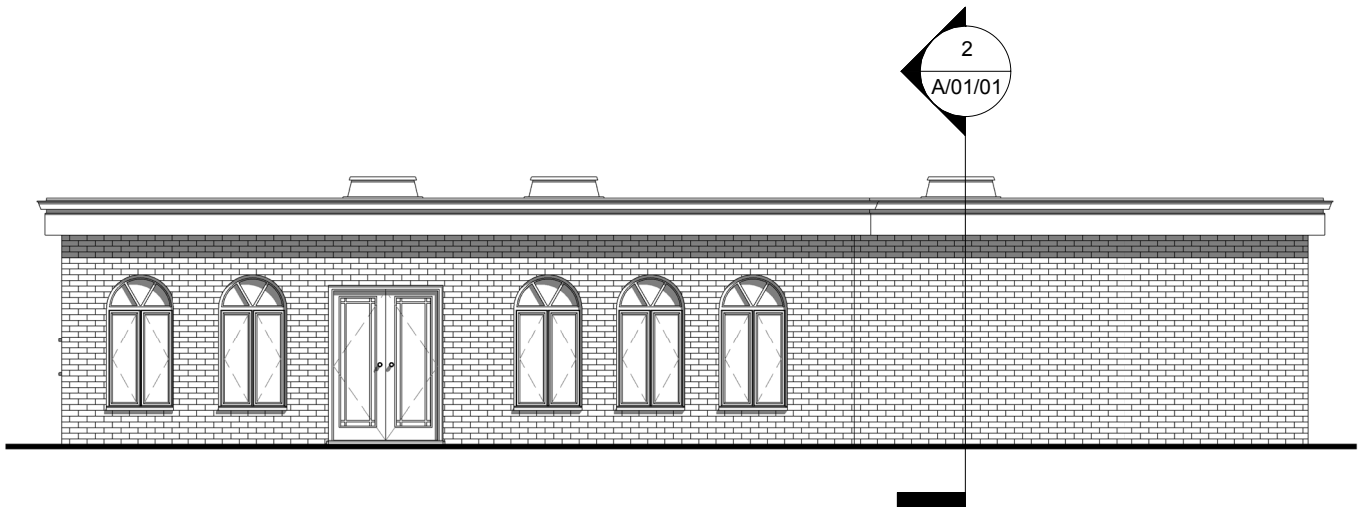


West Elevation

1 : 100

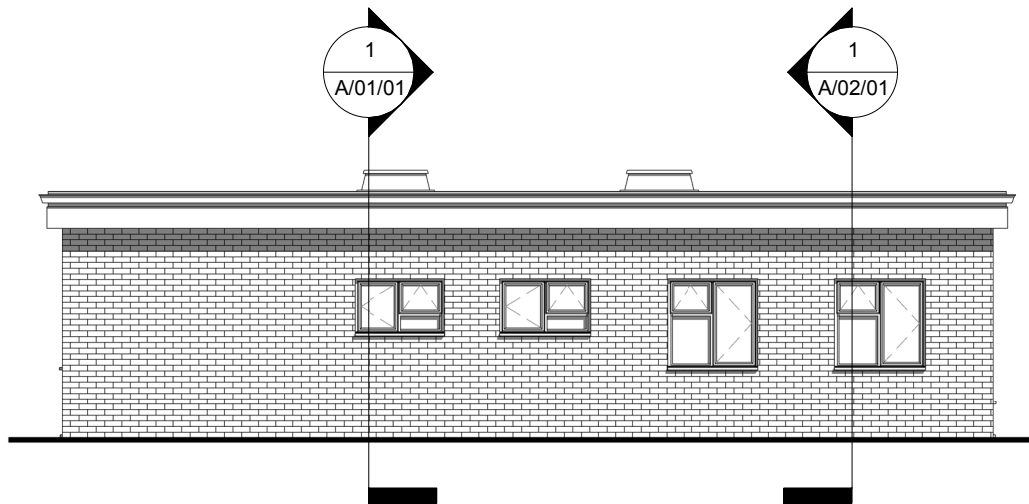


North Elevation


1 : 100

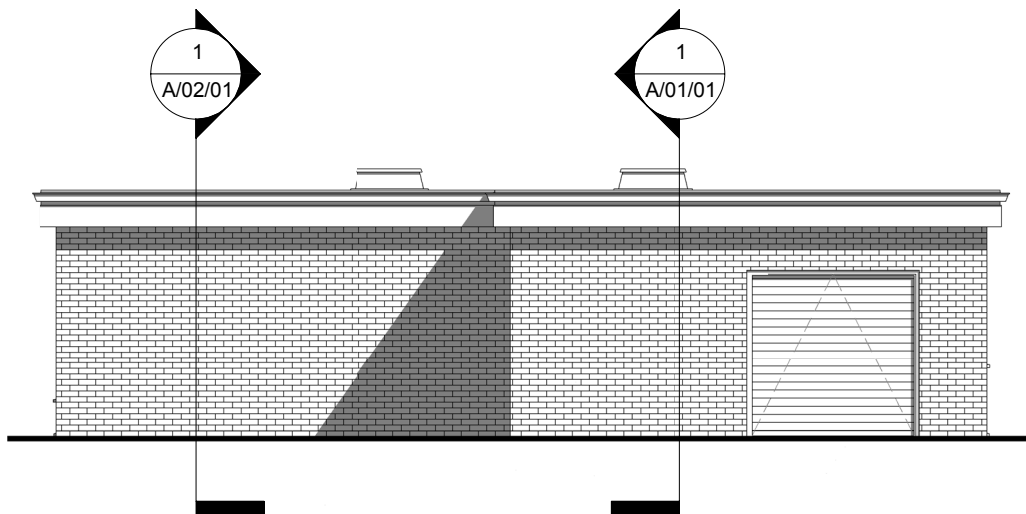

South Elevation


1 : 100

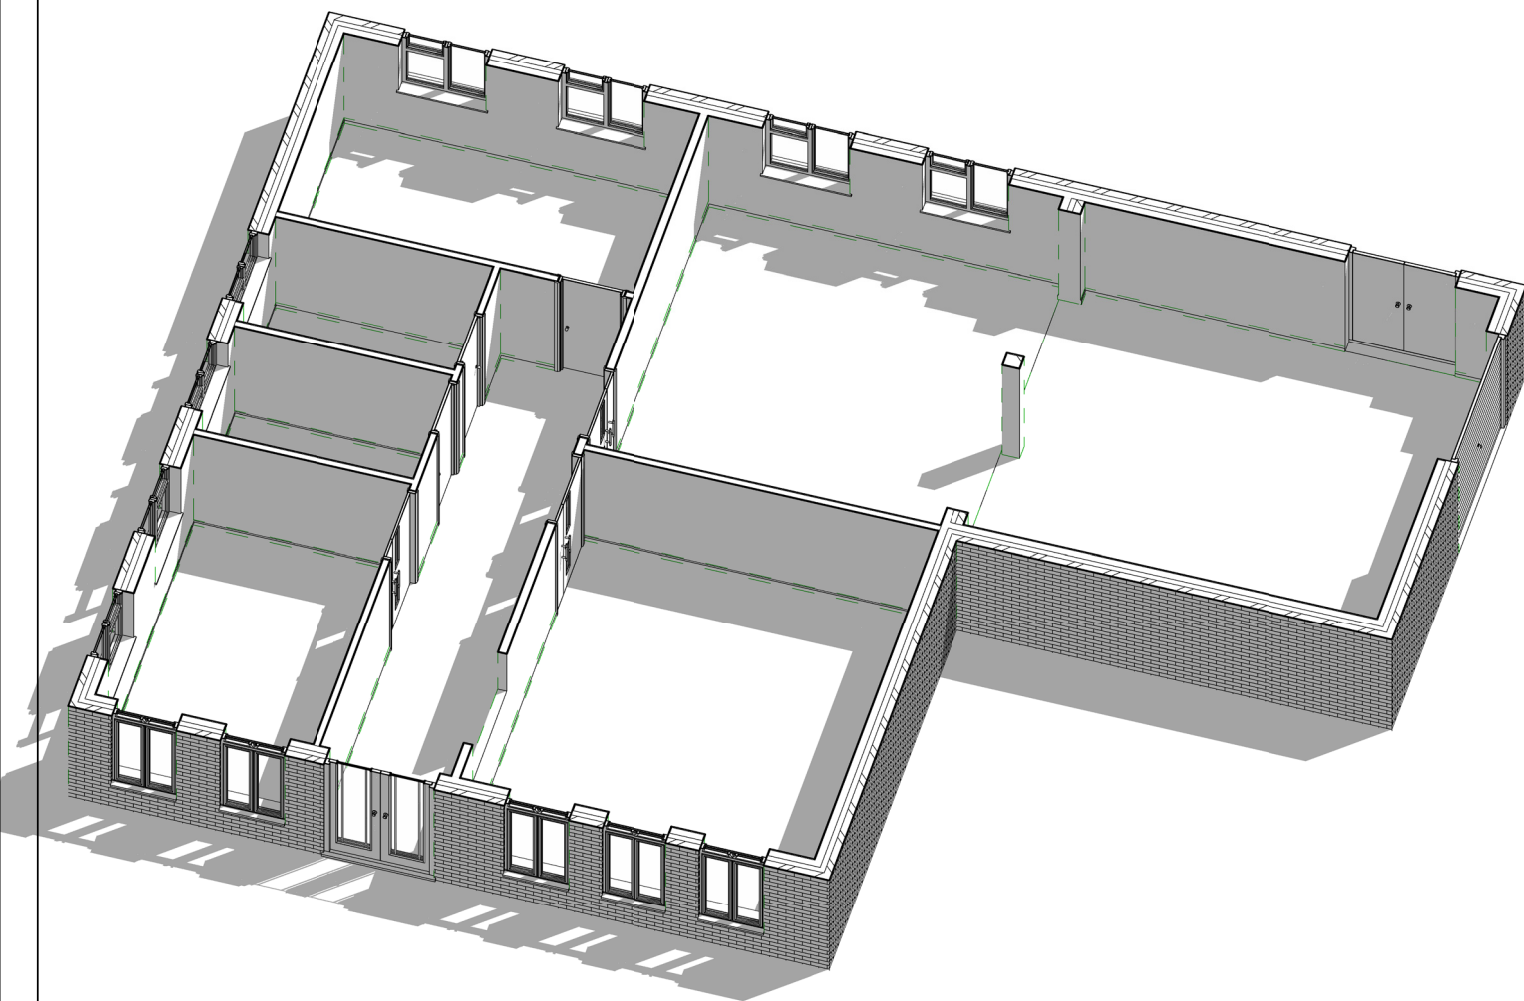

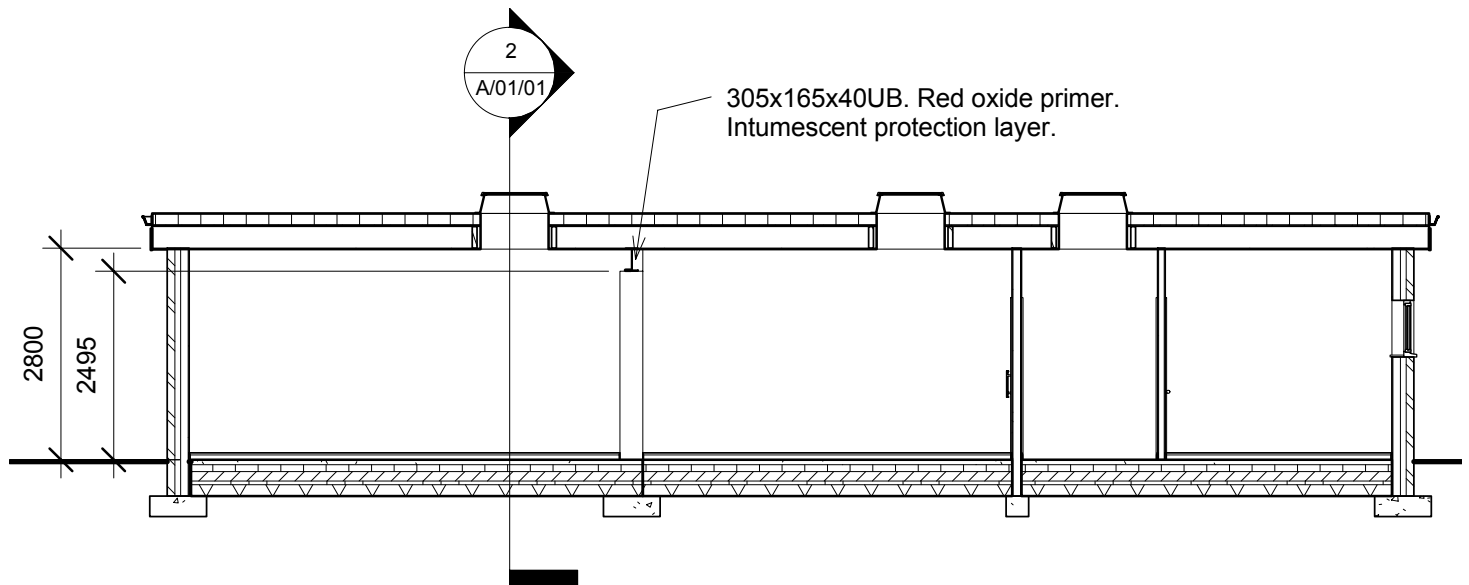

North-South Section

1 : 100

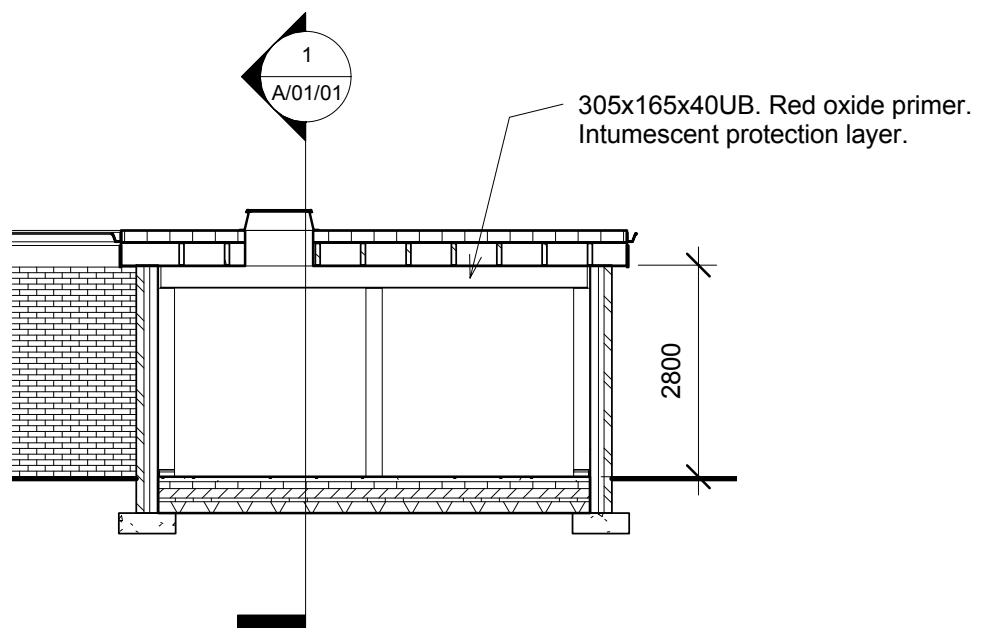


East-West Section thru' Extension

1 : 100


Sections

Project number	1234	A/01/01
Date	Jan. 17	
Drawn by	Author	
Checked by	Checker	Scale 1 : 100

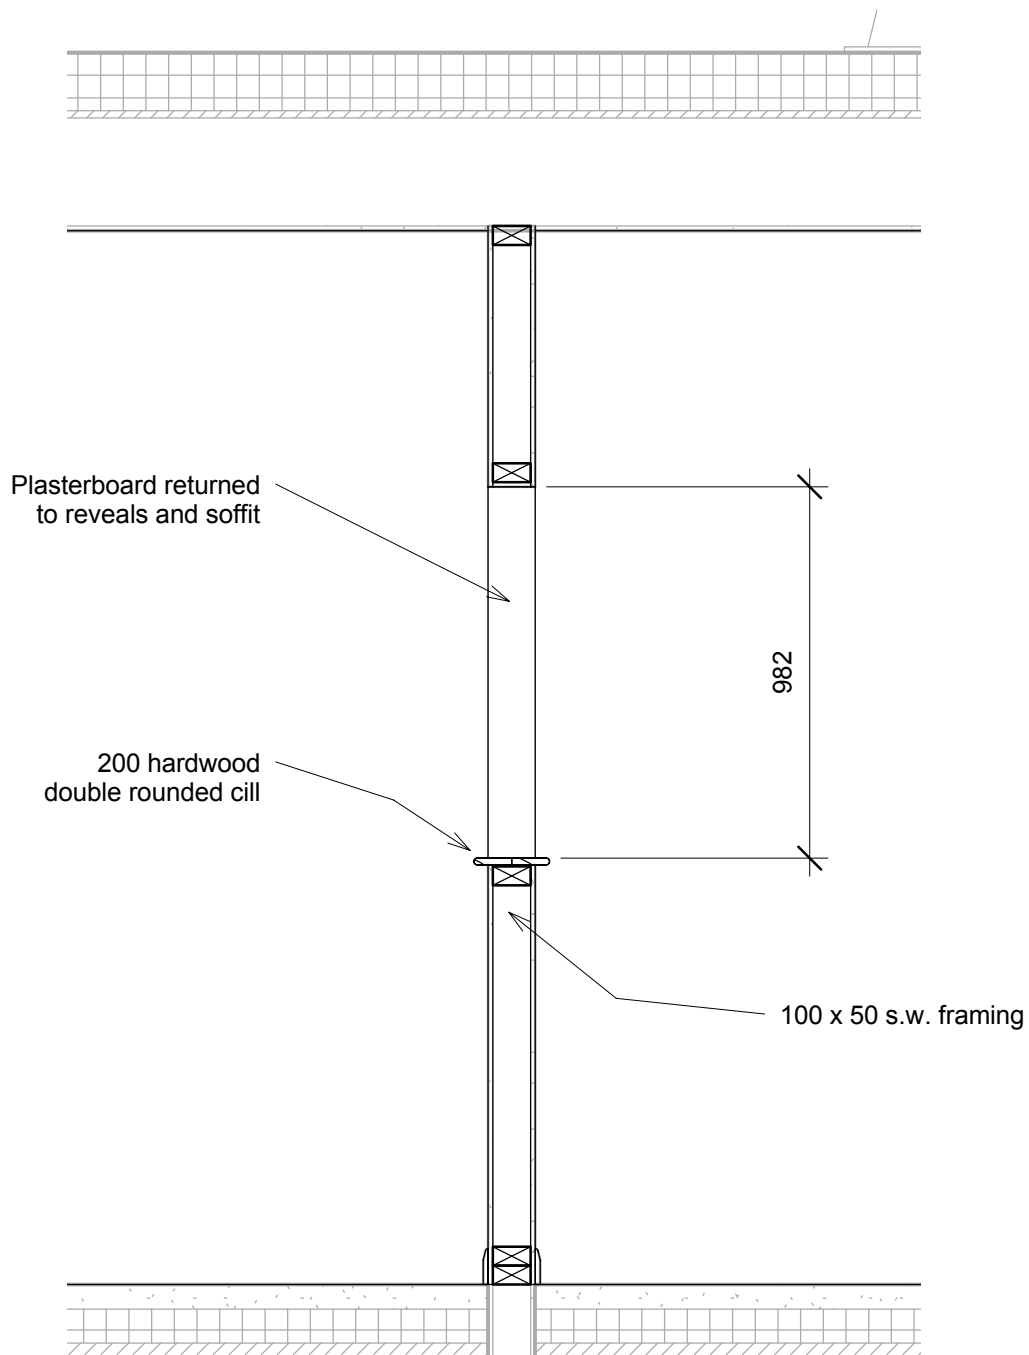


Reception Hatch Assembly


1 : 20

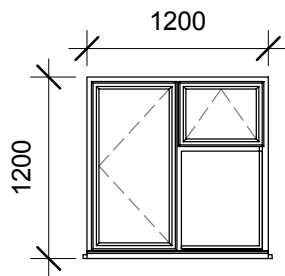


TYPE A

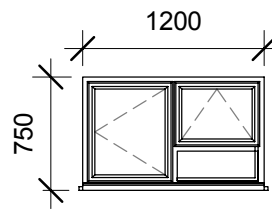

TYPE B

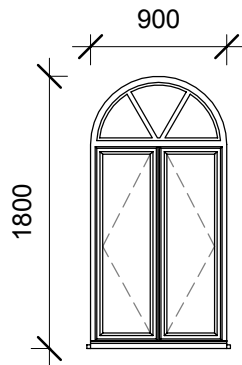


TYPE C

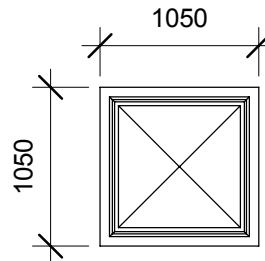


TYPE D

Window Schedule


Mark	Type Mark	Width	Height	Count	Type Comments
W1	WC	900	1350	1	
W2	WC	900	1350	1	
W3	WC	900	1350	1	
W4	WC	900	1350	1	
W5	WC	900	1350	1	
W6	WA	1200	1200	1	
W7	WA	1200	1200	1	
W8	WA	1200	1200	1	
W9	WA	1200	1200	1	
W10	WA	1200	1200	1	
W11	WA	1200	1200	1	
W12	WB	1200	750	1	
W13	WB	1200	750	1	
W14	WD	900	250	1	Rooflight
W15	WD	900	250	1	Rooflight
W16	WD	900	250	1	Rooflight
W17	WD	900	250	1	Rooflight

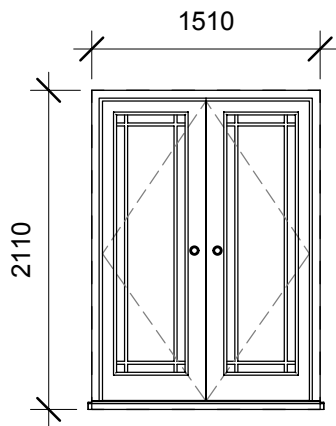


TYPE DA

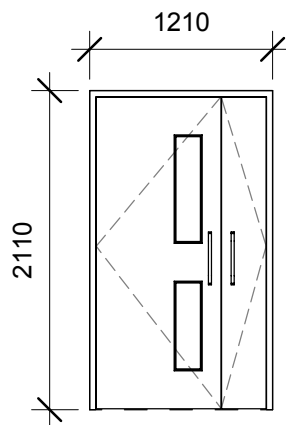


TYPE DB

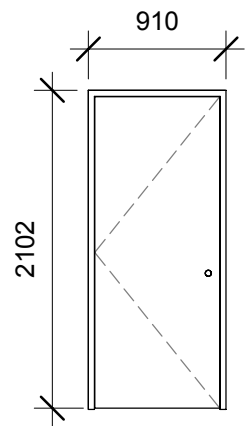

TYPE DC

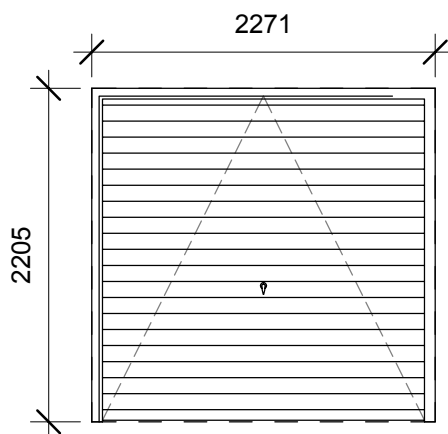

TYPE DD

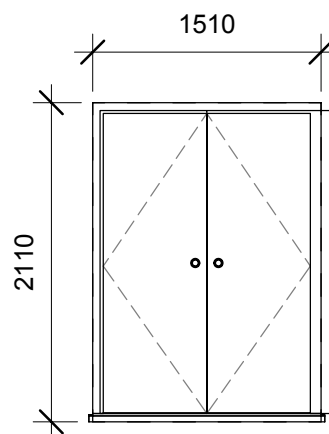

TYPE DE

Door Schedule

Mark	Type Mark	Width	Height	Count
D1	DA	1510	2110	1
D2	DB	1210	2110	1
D3	DB	1210	2110	1
D4	DC	910	2110	1
D5	DC	910	2110	1
D6	DB	1210	2110	1
D7	DC	910	2110	1
D8	DD	2271	2205	1
D9	DE	1510	2110	1

Rooms	Ceilings	Floors	Walls	Skirting
Rm 1: Meeting	C1 C4	F1	W2	S2
Rm 2: Male W/C	C3	F4	W3	-
Rm 3: Female W/C	C3	F4	W3	-
Rm 4: Entrance	C1 C4	F1	W2	S2
Rm 5: Kitchen	C3	F4	W3	-
Rm 6: Reception & Office	C2	F2	W1	S1
Rm 7: Dispatch	C2	F3	W1	S1

FINISHES SCHEDULE

Ceilings	C1	9.5mm gypsum plasterboard and skim coat in neat gypsum plaster. Embossed ceiling paper P.C. £1.50 per piece. Two coats emulsion paint.	
	C2	9.5mm gypsum plasterboard and skim coat in neat gypsum plaster. Two coats emulsion paint.	
	C3	9.5mm gypsum plasterboard and skim coat in neat gypsum plaster. Two coats eggshell finish.	
	C4	Plasterboard cove 125mm girth. Two coats emulsion paint.	
Floors	F1	225 x 75 x 25mm Sapele block floor. Cement and sand (1 :3) bed.	Total finish thick.
	F2	Cut-pile Wilton broadloom Oliver plain carpet (Messrs. Firth Carpets Ltd.) with "Duralay" latex underlay (20mm overall thickness). Cement and sand (1 :3) bed.	
	F3	50mm thick granolithic concrete.	
	F4	150 x 150 x 13mm red clay floor tiles bedded in 10mm cement and sand. Cement and sand (1 :3) bed.	
Walls	W1	Render and set gypsum plaster. Two coats emulsion paint.	
	W2	Render and set gypsum plaster. Patterned wall paper P.C. £1.00 per piece.	
	W3	100 x 100 x 5mm white ceramic wall tiles fixed with waterproof adhesive on 15mm cement and sand (1 :3) backing.	
Skirting	S1	25 x 100mm softwood chamfered. K.P.S. two undercoats, one coat gloss.	
	S2	25 x 100mm Sapele chamfered. Two coats wax polish.	

FINISHES SCHEDULE KEY

	Facility for Acme Ltd.	Finishes Schedules	
		Project number	1234
		Date	Jan.17
		Drawn by	Author
		Checked by	Checker
		A/10/04	
		Scale	