


Pile Cap A - Plan

Pile No.	1 6 11	2 7 12	3 8 13	4 9 14	5 10 15
Rock Level	19.600	19.500	19.300	18.800	18.300
Base Level	19.000	18.900	18.700	18.200	17.700

Pile Cap A - Pile Depths

	BNEP224	Pile Cap A - Plan and Levels	
	Concrete Piling	Project number	1234
		Date	Issue Date
		Drawn by	Author
Checked by	Checker	A/01/01	
		Scale	1 : 100

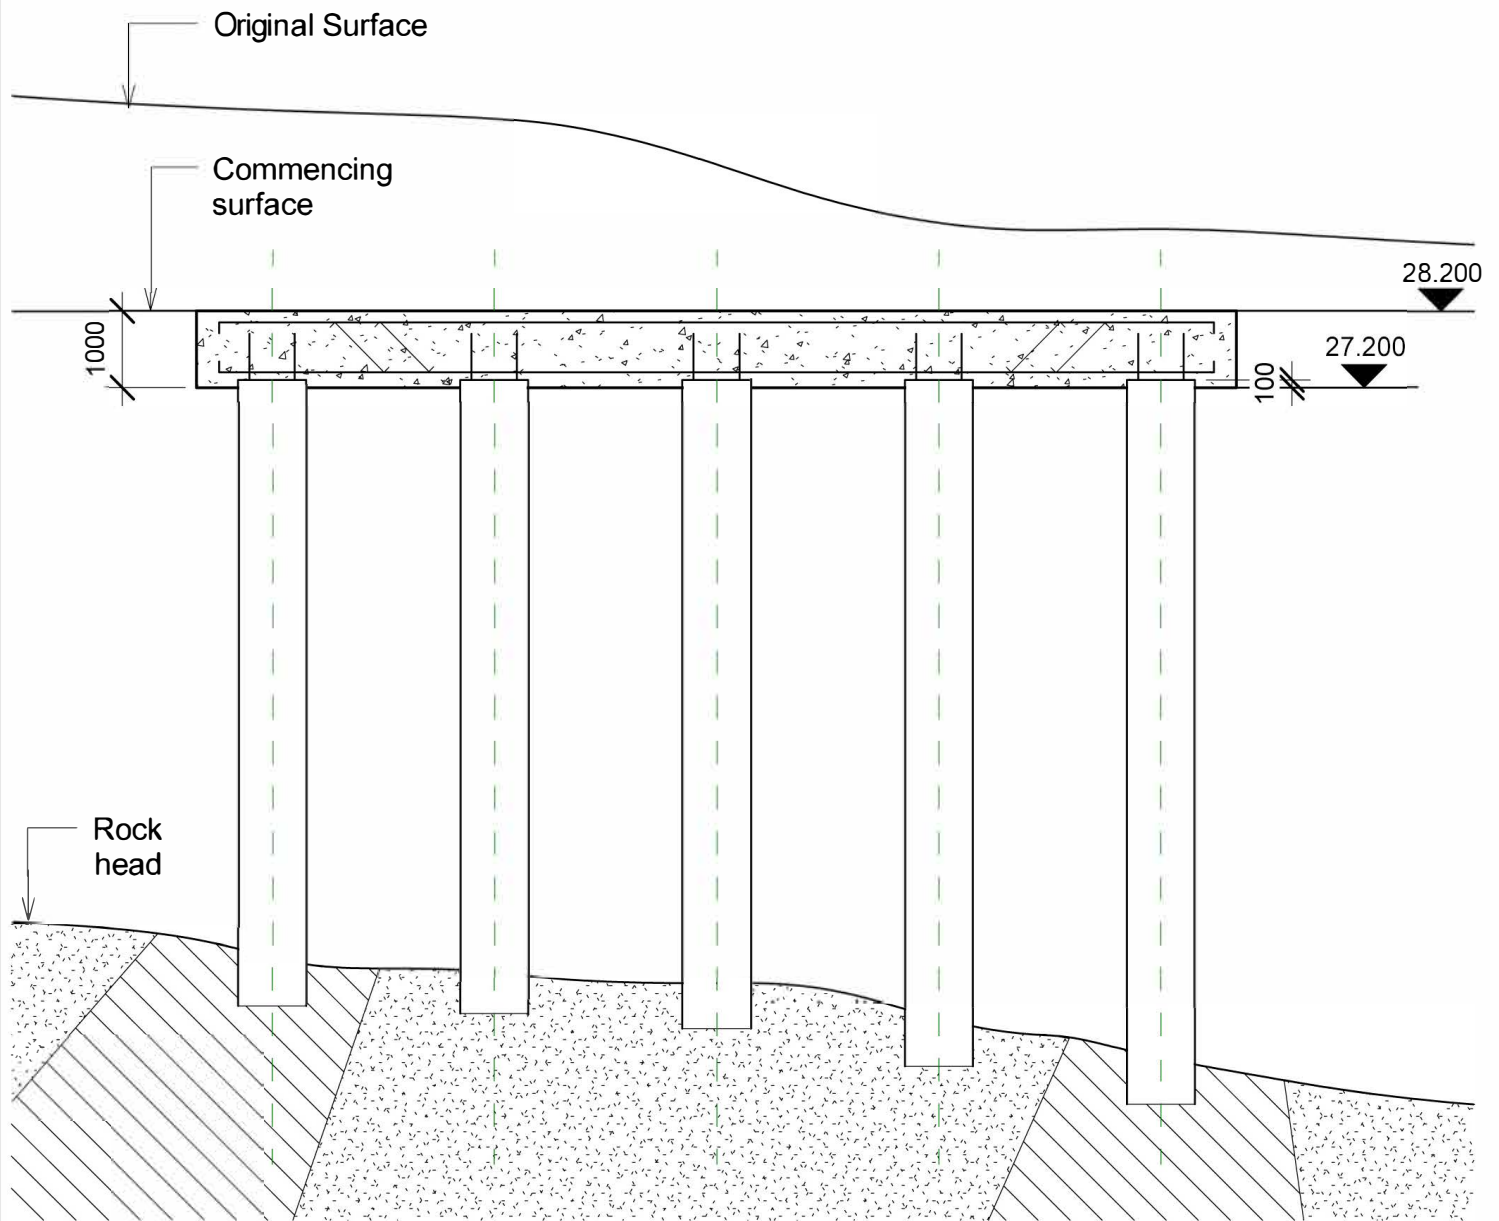

Notes:

1. Specified cut-off level 27.300
2. Concrete to be Grade 25, cement to BS 4027.

BNEP224

Concrete Piling

Pile Cap A - Sectional Elevation

Project number	1234	A/01/02
Date	Issue Date	
Drawn by	Author	
Checked by	Checker	
Scale		1 : 100