


Masonry example 1

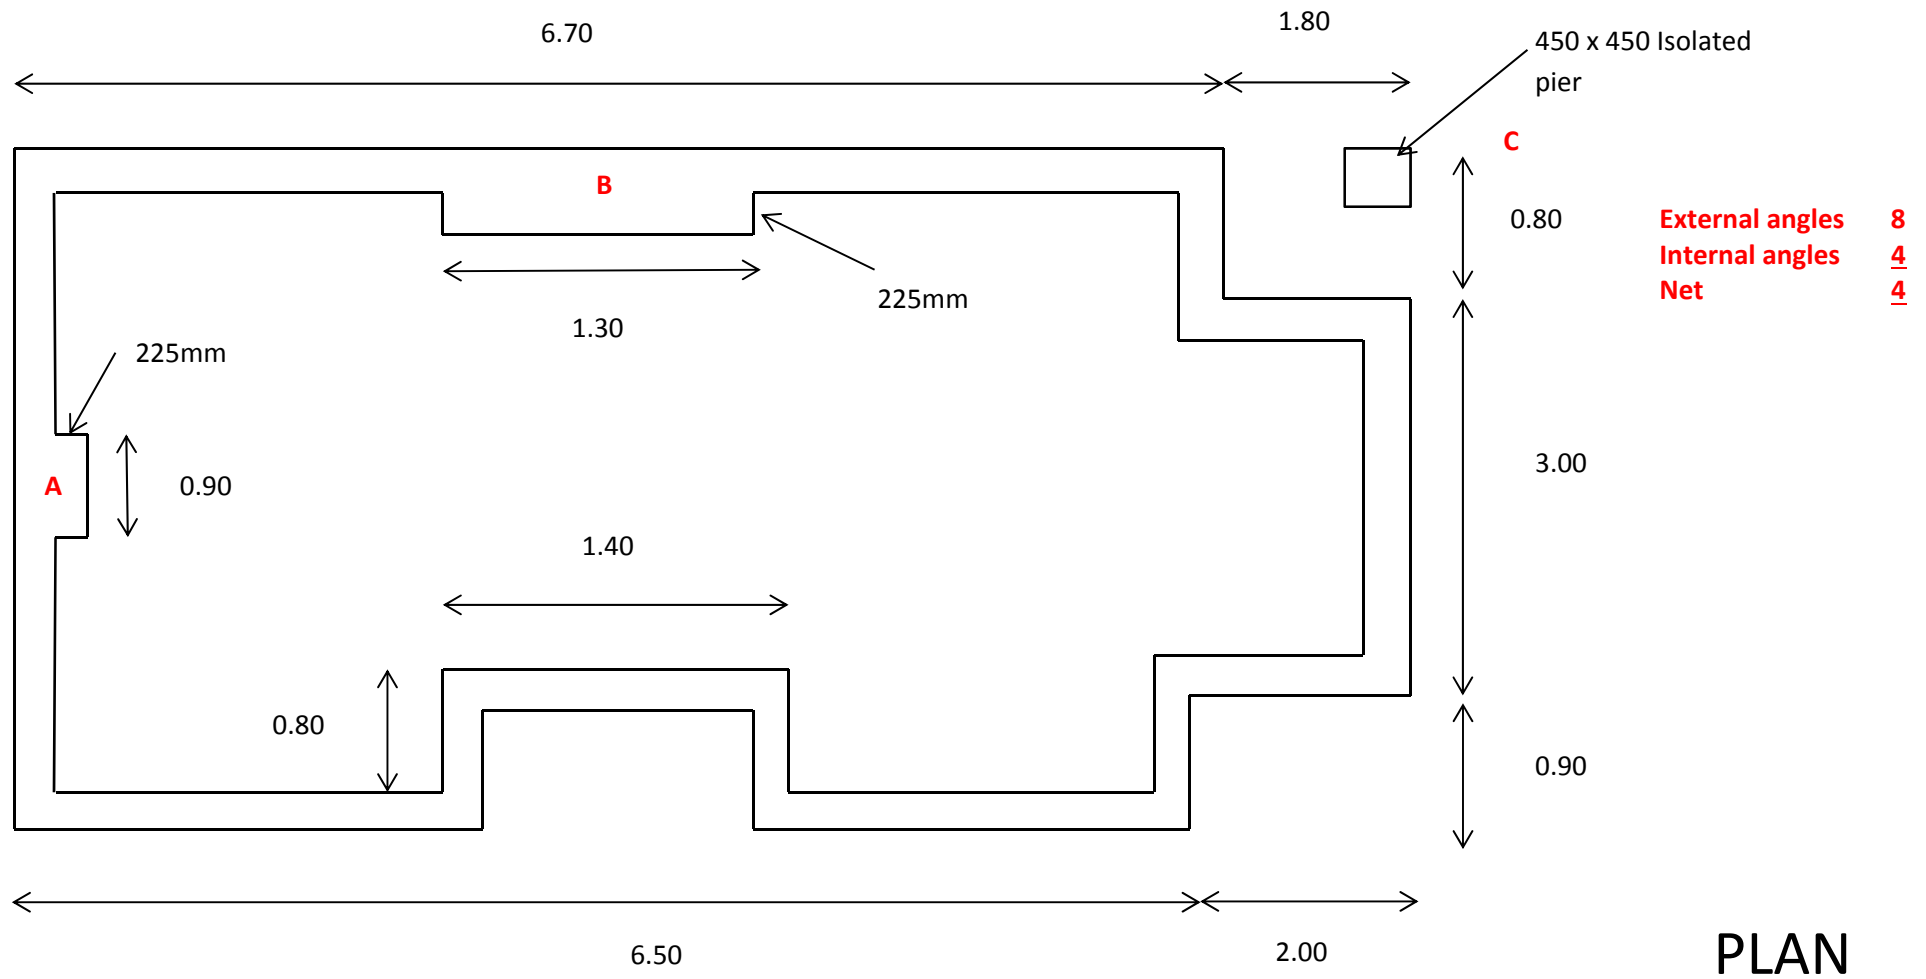

BRICKWORK HEIGHT – 3.6M

Specification

- One brick wall in common bricks in English bond in gauged mortar (1 :1 :6).
- Facework in Rustic facings English bond in gauged mortar (1 :1 :6) faced and pointed with recessed joint as the work proceeds.
- Polythene damp-proof course